


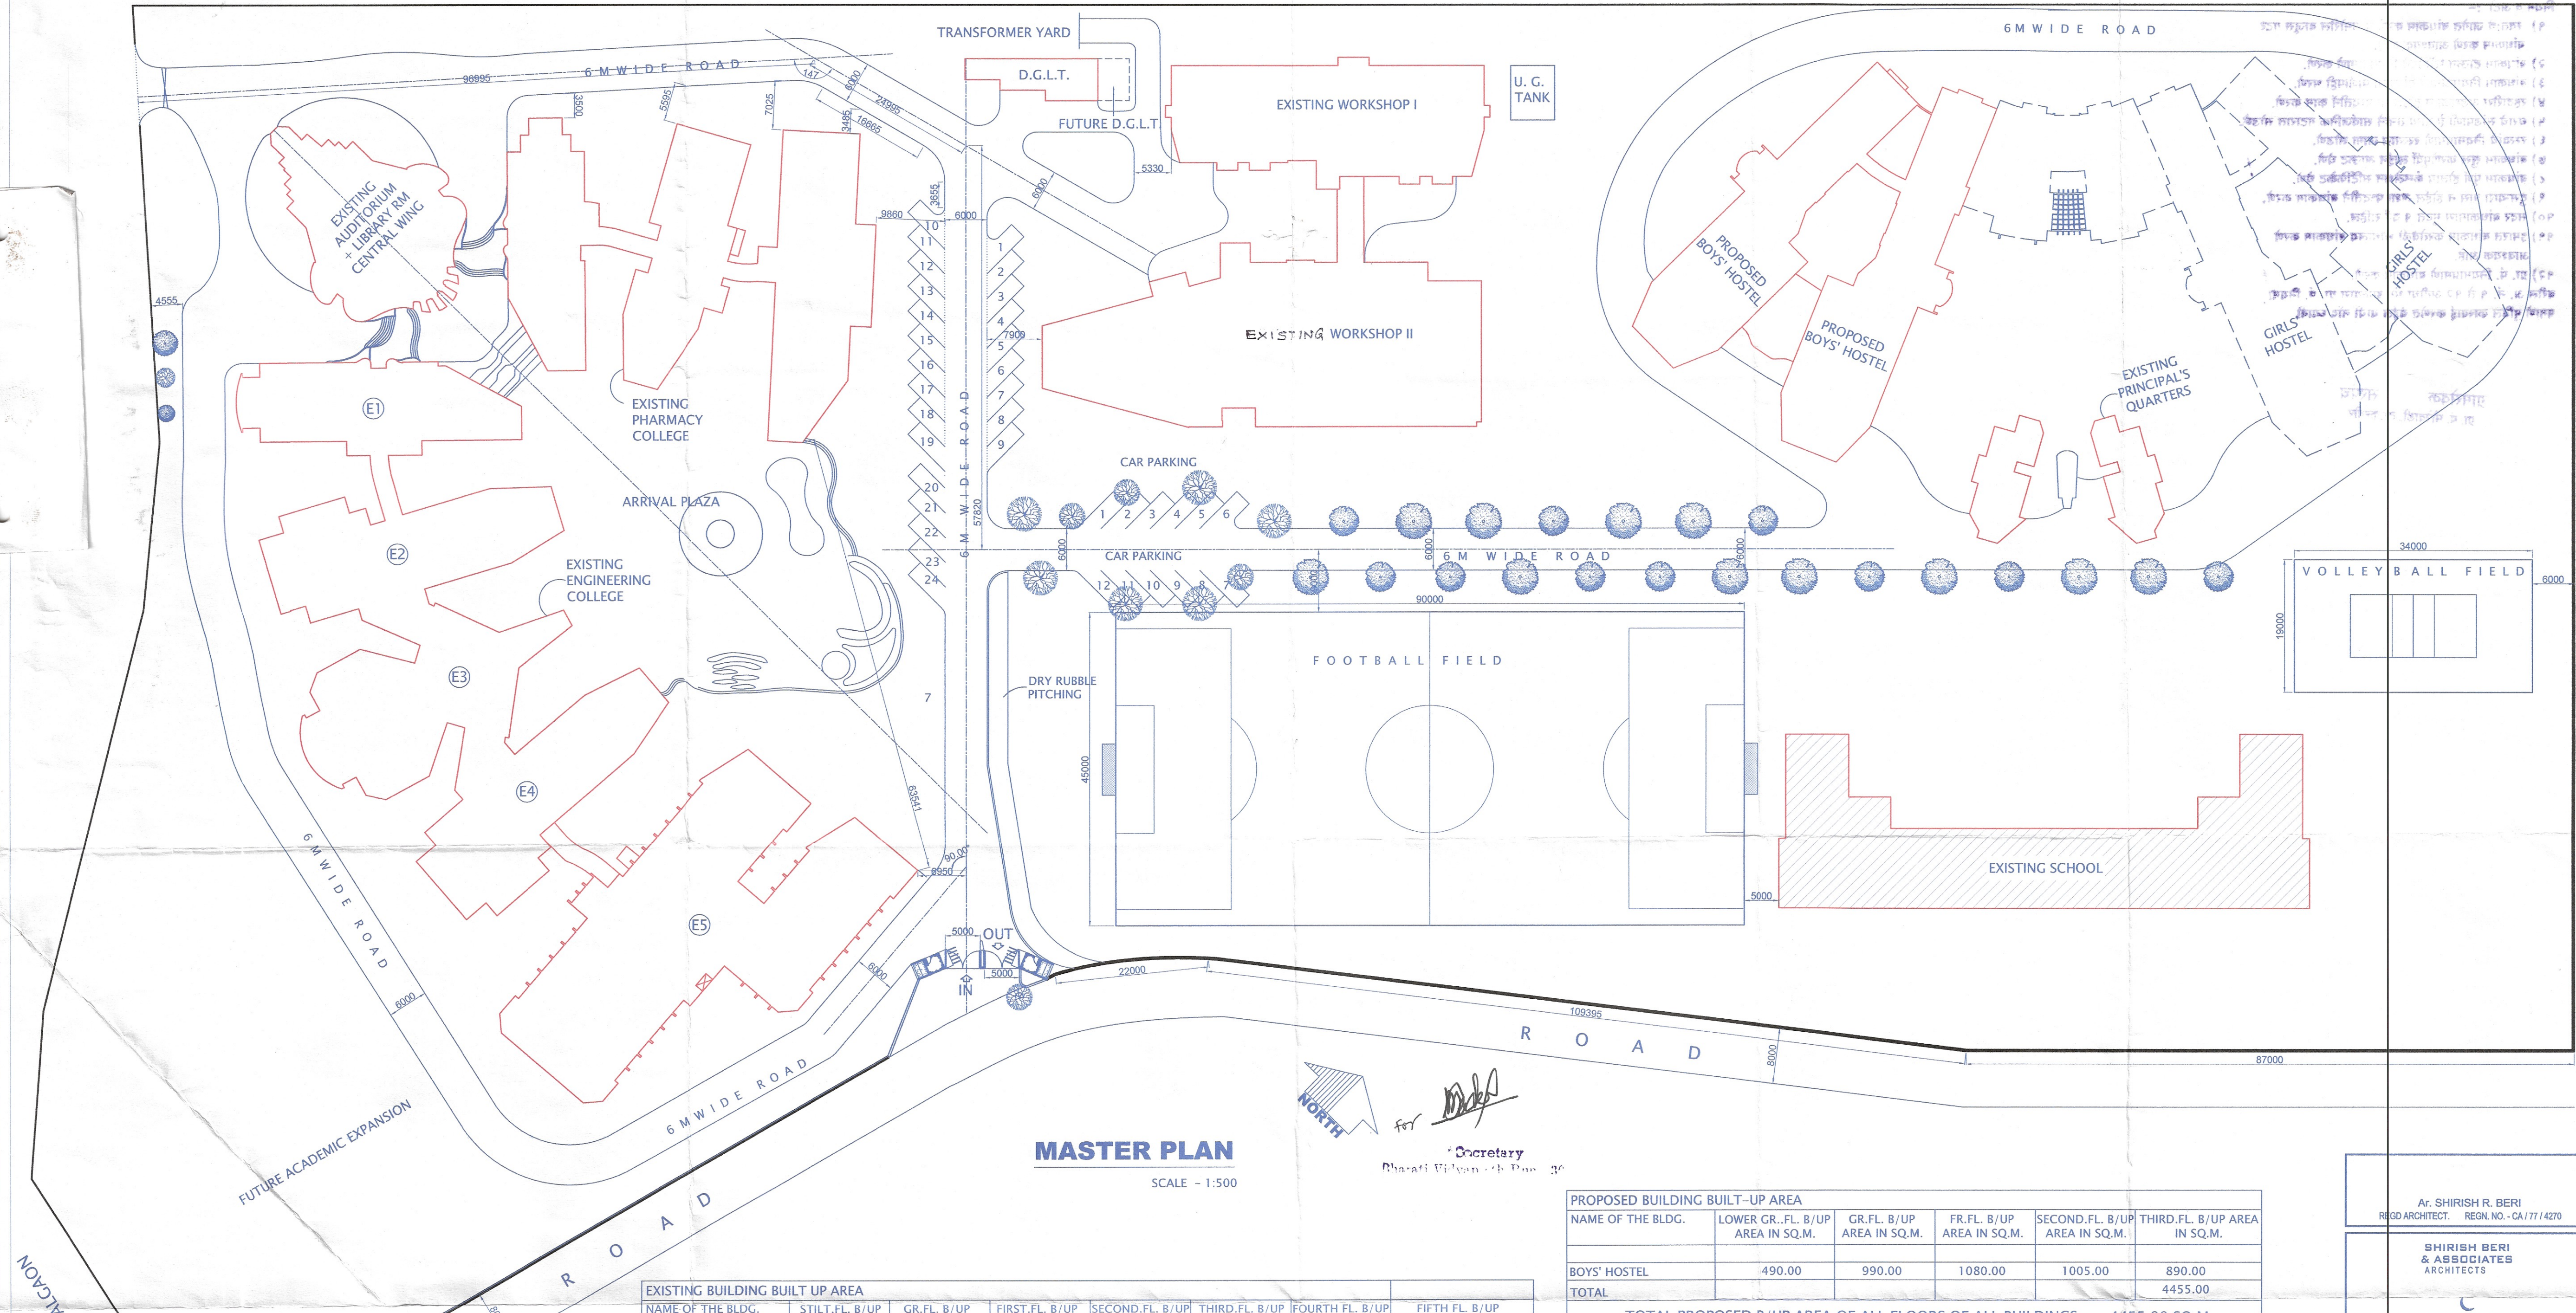

MASTER PLAN

SCALE - 1:500

EXISTING BUILDING BUILT-UP AREA

NAME OF THE BLDG.	STILT FL. B/UP AREA IN SQ.M.	GR.FL. B/UP AREA IN SQ.M.	FIRST FL. B/UP AREA IN SQ.M.	SECOND FL. B/UP AREA IN SQ.M.	THIRD FL. B/UP AREA IN SQ.M.	FOURTH FL. B/UP AREA IN SQ.M.	FIFTH FL. B/UP AREA IN SQ.M.
PHARMACY COLLEGE BLDG.	---	1150.00	1155.00	1685.00	430.00	---	---
D.G.L.T. ROOM	---	102.00	---	---	---	---	---
SCHOOL BUILDING	---	1200.00	1200.00	---	---	---	---
ENGINEERING COLLEGE	---	---	---	---	---	---	---
CENTRAL WING WITH AUDITORIUM	---	431.05	512.49	446.45	201.69	---	---
E 1 WING	53.00	414.00	395.00	383.00	371.00	---	---
E 2 WING	145.00	458.00	400.00	375.00	352.00	326.00	---
E 3 WING	207.00	570.00	570.00	570.00	570.00	570.00	---
E 4 WING	---	462.00	442.00	381.00	358.00	293.00	---
E 5 WING	---	1239.25	1105.00	1115.60	1030.60	1057.20	518.50
WORKSHOP I	---	590.5	319.00	---	---	---	---
WORKSHOP II	---	1034.69	1009.66	981.63	946.23	---	---
PRINCIPAL'S QUARTER	---	174.00	167.50	139.00	113.50	---	---
TOTAL	405.00	7825.49	7275.65	6076.68	4373.02	2246.20	518.50
TOTAL EXISTING B/UP AREA OF ALL FLOORS OF ALL BUILDINGS					28,720.54 SQ.M.		

PROPOSED BUILDING BUILT-UP AREA

NAME OF THE BLDG.	LOWER GR. FL. B/UP AREA IN SQ.M.	GR. FL. B/UP AREA IN SQ.M.	FR. FL. B/UP AREA IN SQ.M.	SECOND FL. B/UP AREA IN SQ.M.	THIRD FL. B/UP AREA IN SQ.M.
BOYS' HOSTEL	490.00	990.00	1080.00	1005.00	890.00
TOTAL	---	---	---	---	4455.00

TOTAL PROPOSED B/UP AREA OF ALL FLOORS OF ALL BUILDINGS 4455.00 SQ.M.

PLOT AREA STATEMENT

AREA OF TOTAL PLOT (C.S. NO. 66B)	= 50,604.00 SQ.M.
BUILT UP AREA OF EXISTING BUILDINGS	= 28,720.54 SQ.M.
BUILT UP AREA OF PROPOSED BUILDINGS (BOYS' HOSTEL)	= 4,455.00 SQ.M.
TOTAL BUILT UP AREA	= 33,175.54 SQ.M.
TOTAL GROUND COVERAGE	= 7883.19 SQ.M.
TOTAL F.S.I. CONSUMED	= 33175.54 / 50604.00 = 0.655 < 1

SHIRISH BERI
REGISTERED ARCHITECT (CA/77/4270)

NORTH LINE:



DRAWING TITLE

GENERAL DRAWING
MASTER PLAN
(FOR APPROVAL)

JOB TITLE

PROPOSED EDUCATIONAL COMPLEX
FOR BHARATI VIDYAPEETH
AT MOREWADI, KOLHAPUR.

DRAWN BY

SHIVPRASAD

CHECKED BY

AR. PRAMOD KULKARNI

SCALE:

1 : 500

DATE:

10/04/03

JOB NO.

1398/8

DRG. NO.

M-01

CLIENT CONT. OTHERS DATE

ISSUE OF PRINTS